




SNIT A-A
PRINCIP SNIT - Fordelingsvej

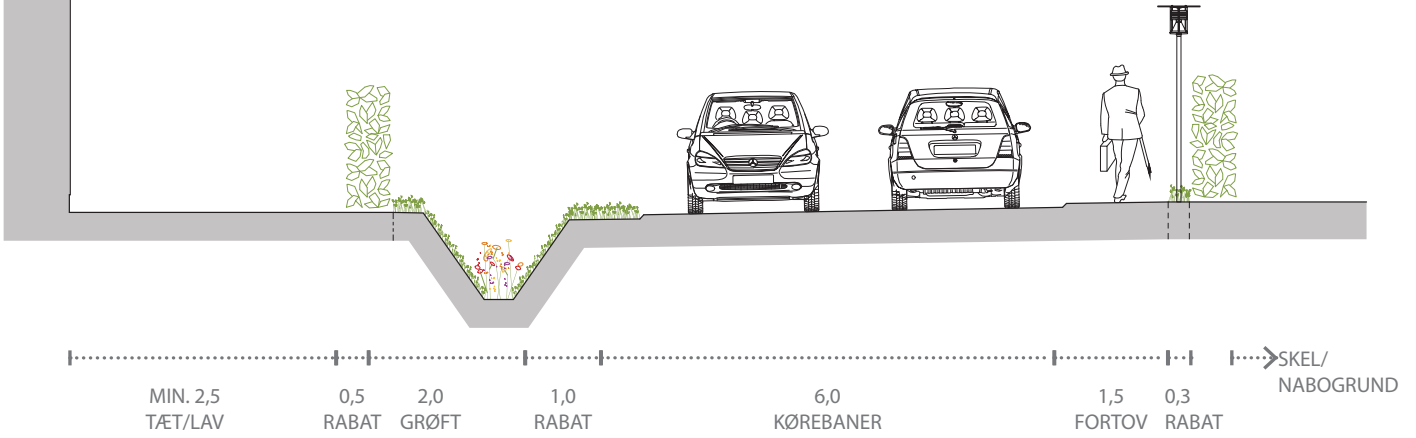

SNIT B-B
PRINCIP SNIT - Boligvej

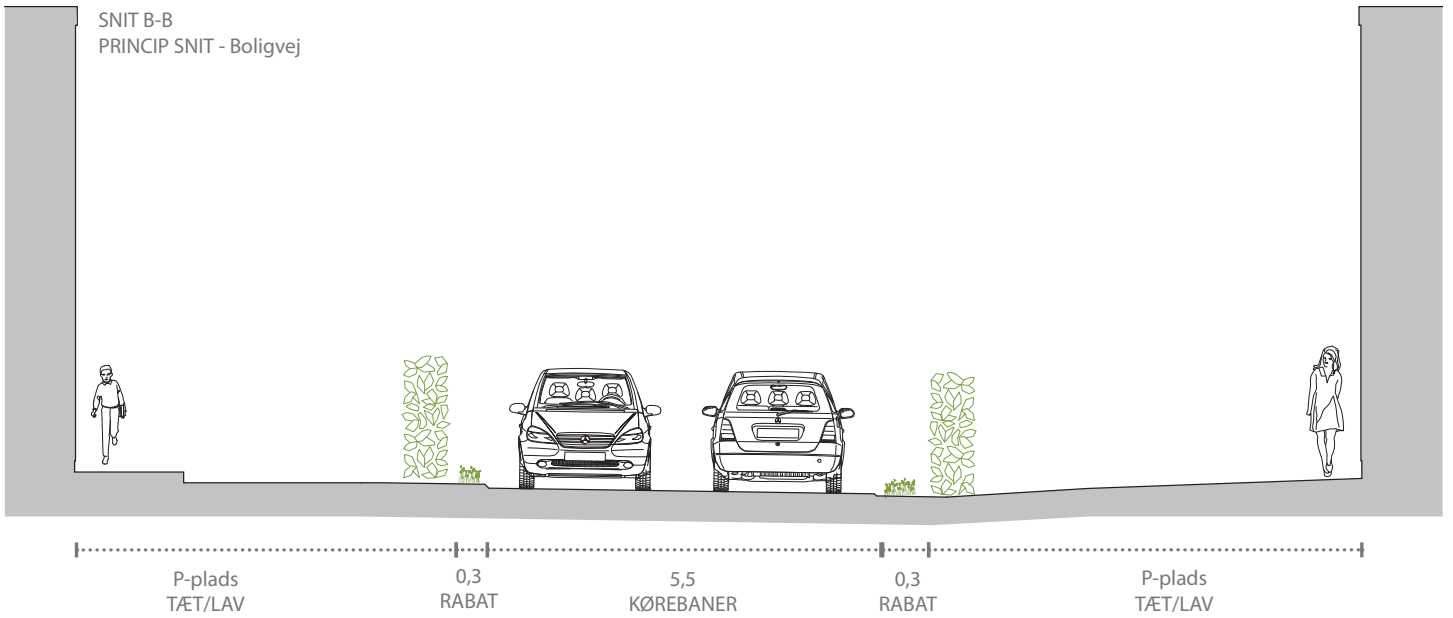

SNIT C-C
STIPROFIL

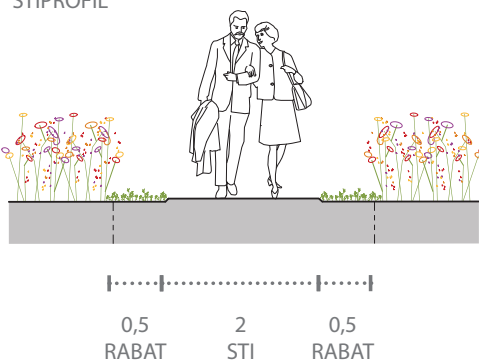

SNIT D-D
STIPROFIL
TRAMPESTIER

