



Kortbilag 8 Snit

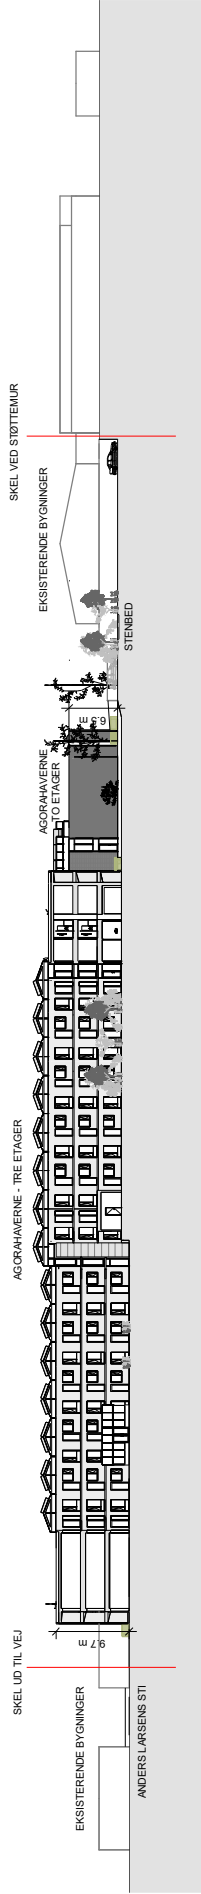

SNIT AA
1 : 1000

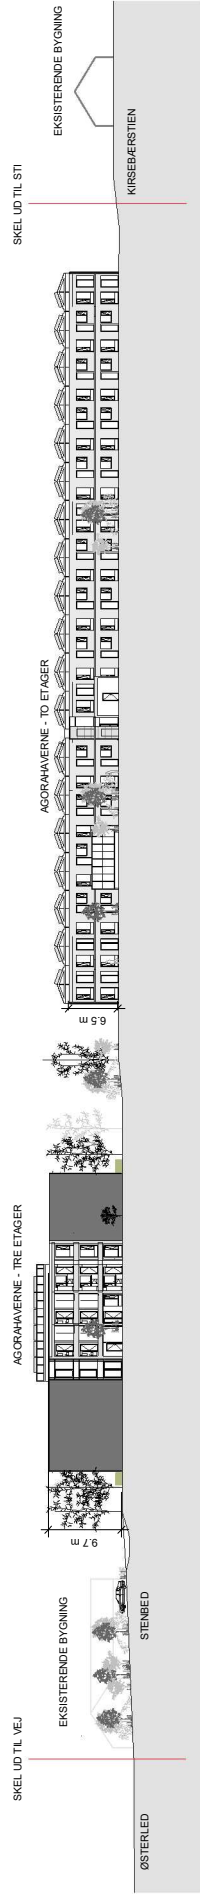

SNIT BB
1 : 1000