



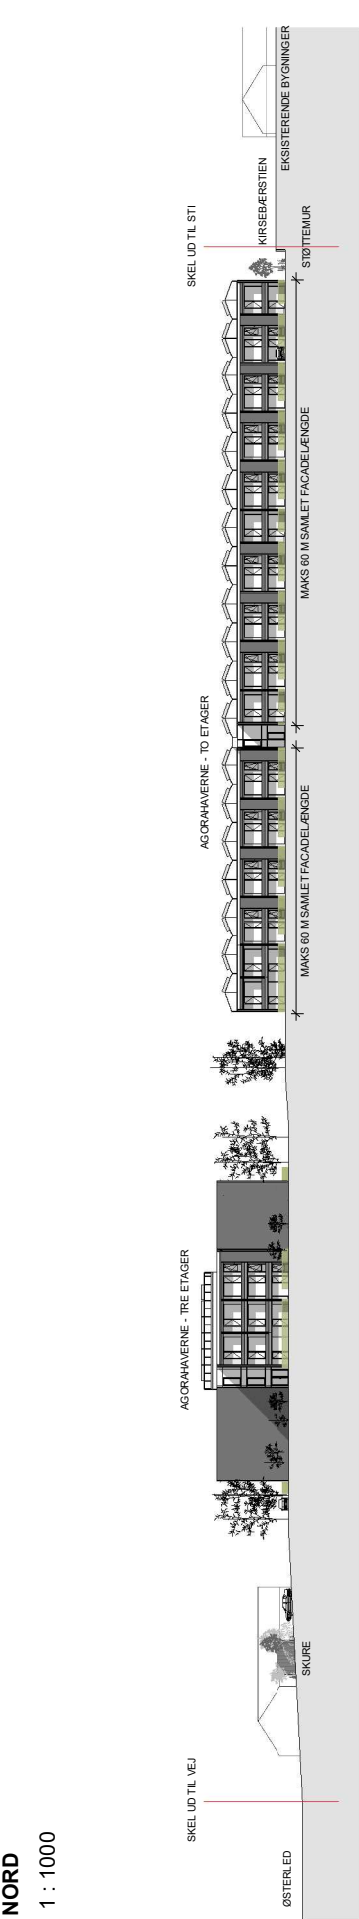


**NORD**  
1 : 1000



**SYD**  
1 : 1000

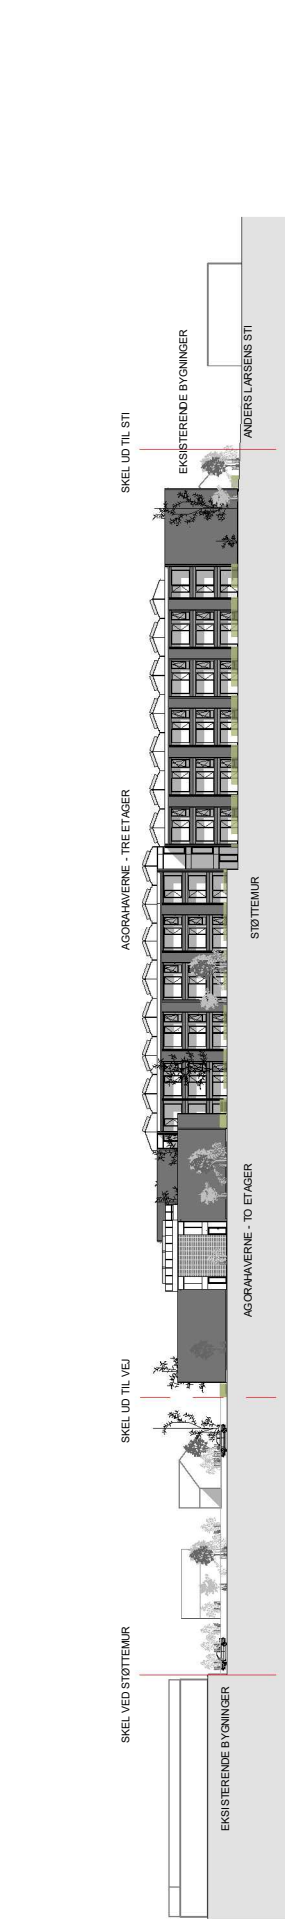

**ØST**  
1 : 1000

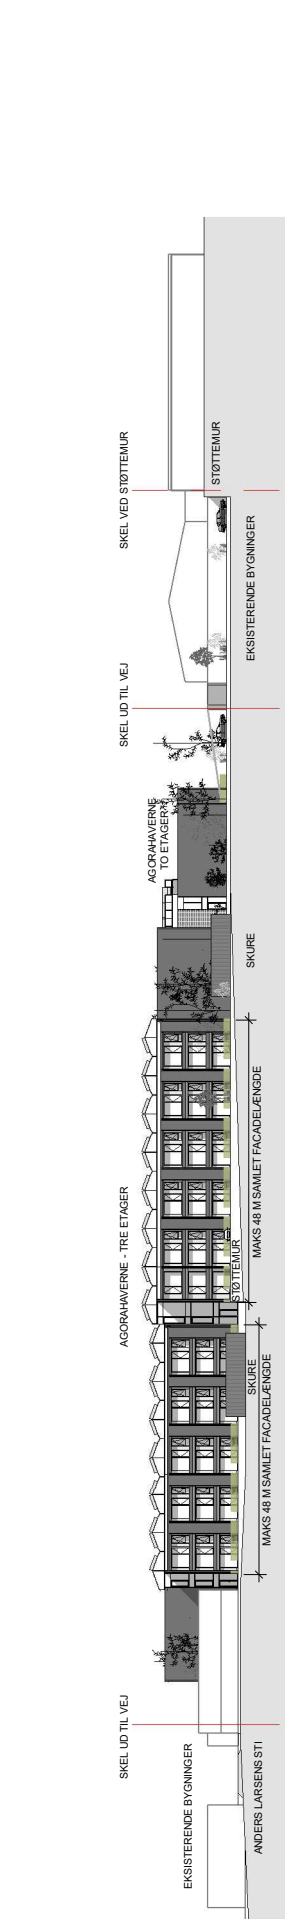

**VEST**  
1 : 1000